


# System Section "Optigrün Pitched Roof without Anti-Slip System"

For roof pitches up to approx 10° (maximum 15°)

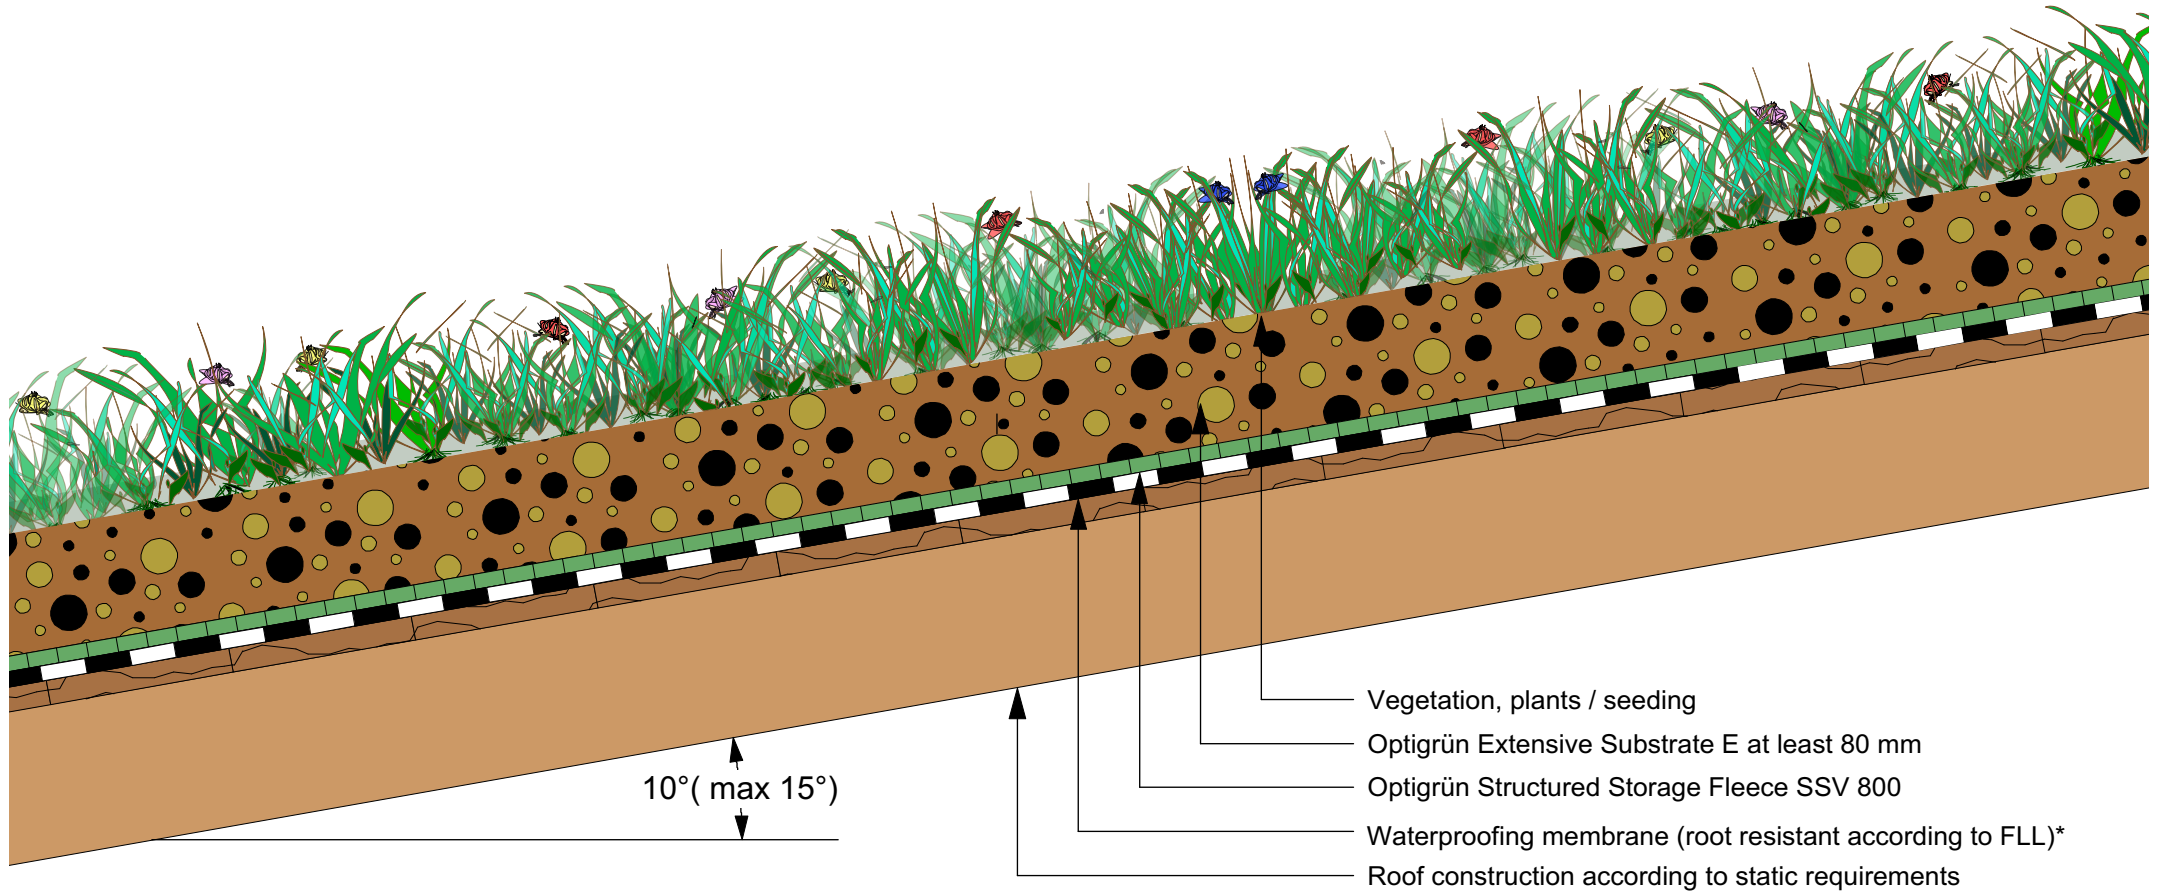

\* According to national regulations



The depicted solution is intended for use with green roof systems. Other construction tradework is simplified in this representation and should be constructed according to current industry standards. Optigrün reserves the right to make changes to its product solutions.

Approved:	com	drawn by:	scale:	update:	Rev.:	Detail-No.:
OBU, HVO	com	MH	not to scale	02.09.2018	0	SDO1.1000_UgD

Reprinting is only permitted with the prior permission of the editors. No responsibility for printing errors. Subject to technical modifications.